


ANGLE PROJECTION


UNLESS OTHERWISE STATED:-

(1) ALL BURRS & SHARP EDGES TO BE REMOVED (2) A RADIUS OR CHAMFER (MAX) IS PERMITTED IN THE CORNERS OF BLIND HOLES, RECESSES & STEPS. (3) REFERENCES TO STANDARDS & SPECS. IMPLY LATEST ISSUE


REVISED ON

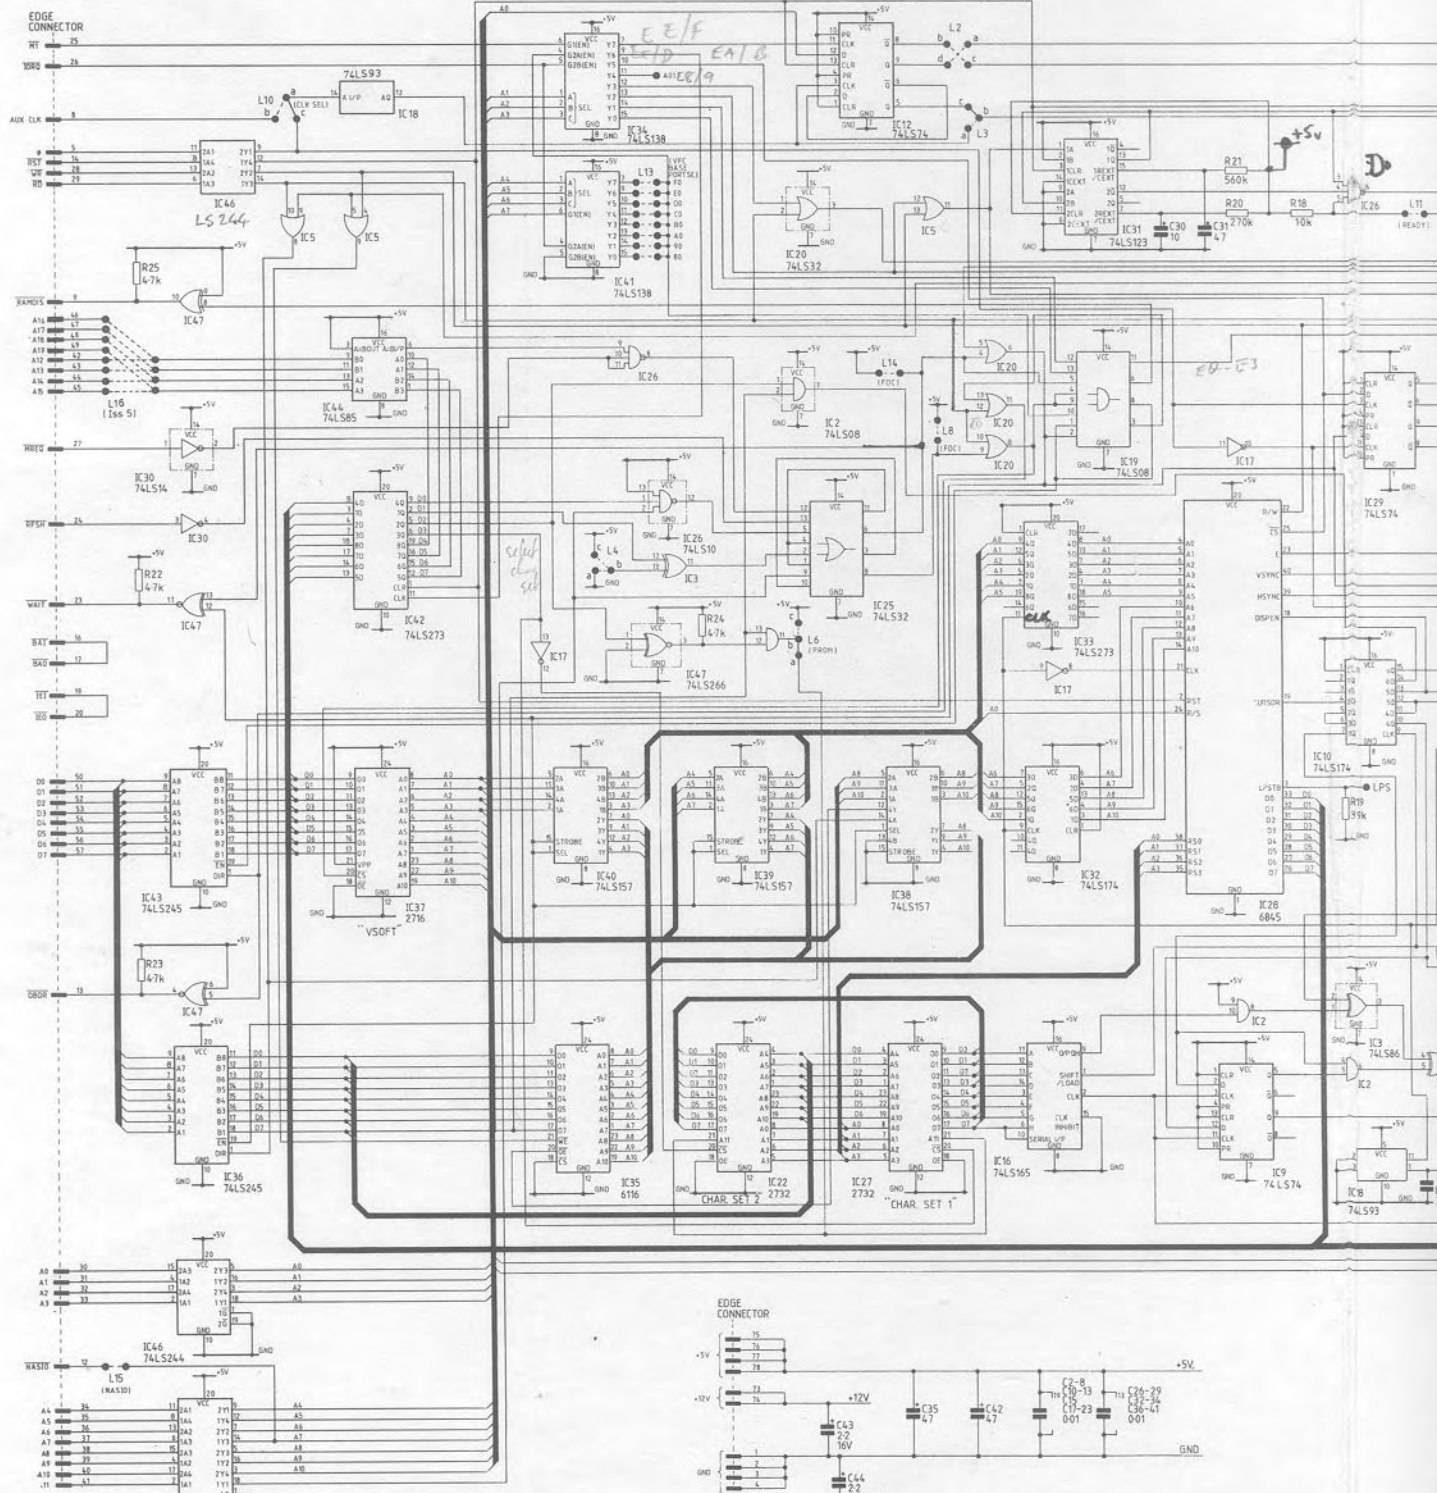

UNWACED	CHECKED
UNAPPROVED	DRAWN
	JRE

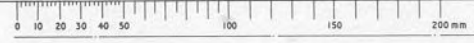

DRAWN TO S.S.3939

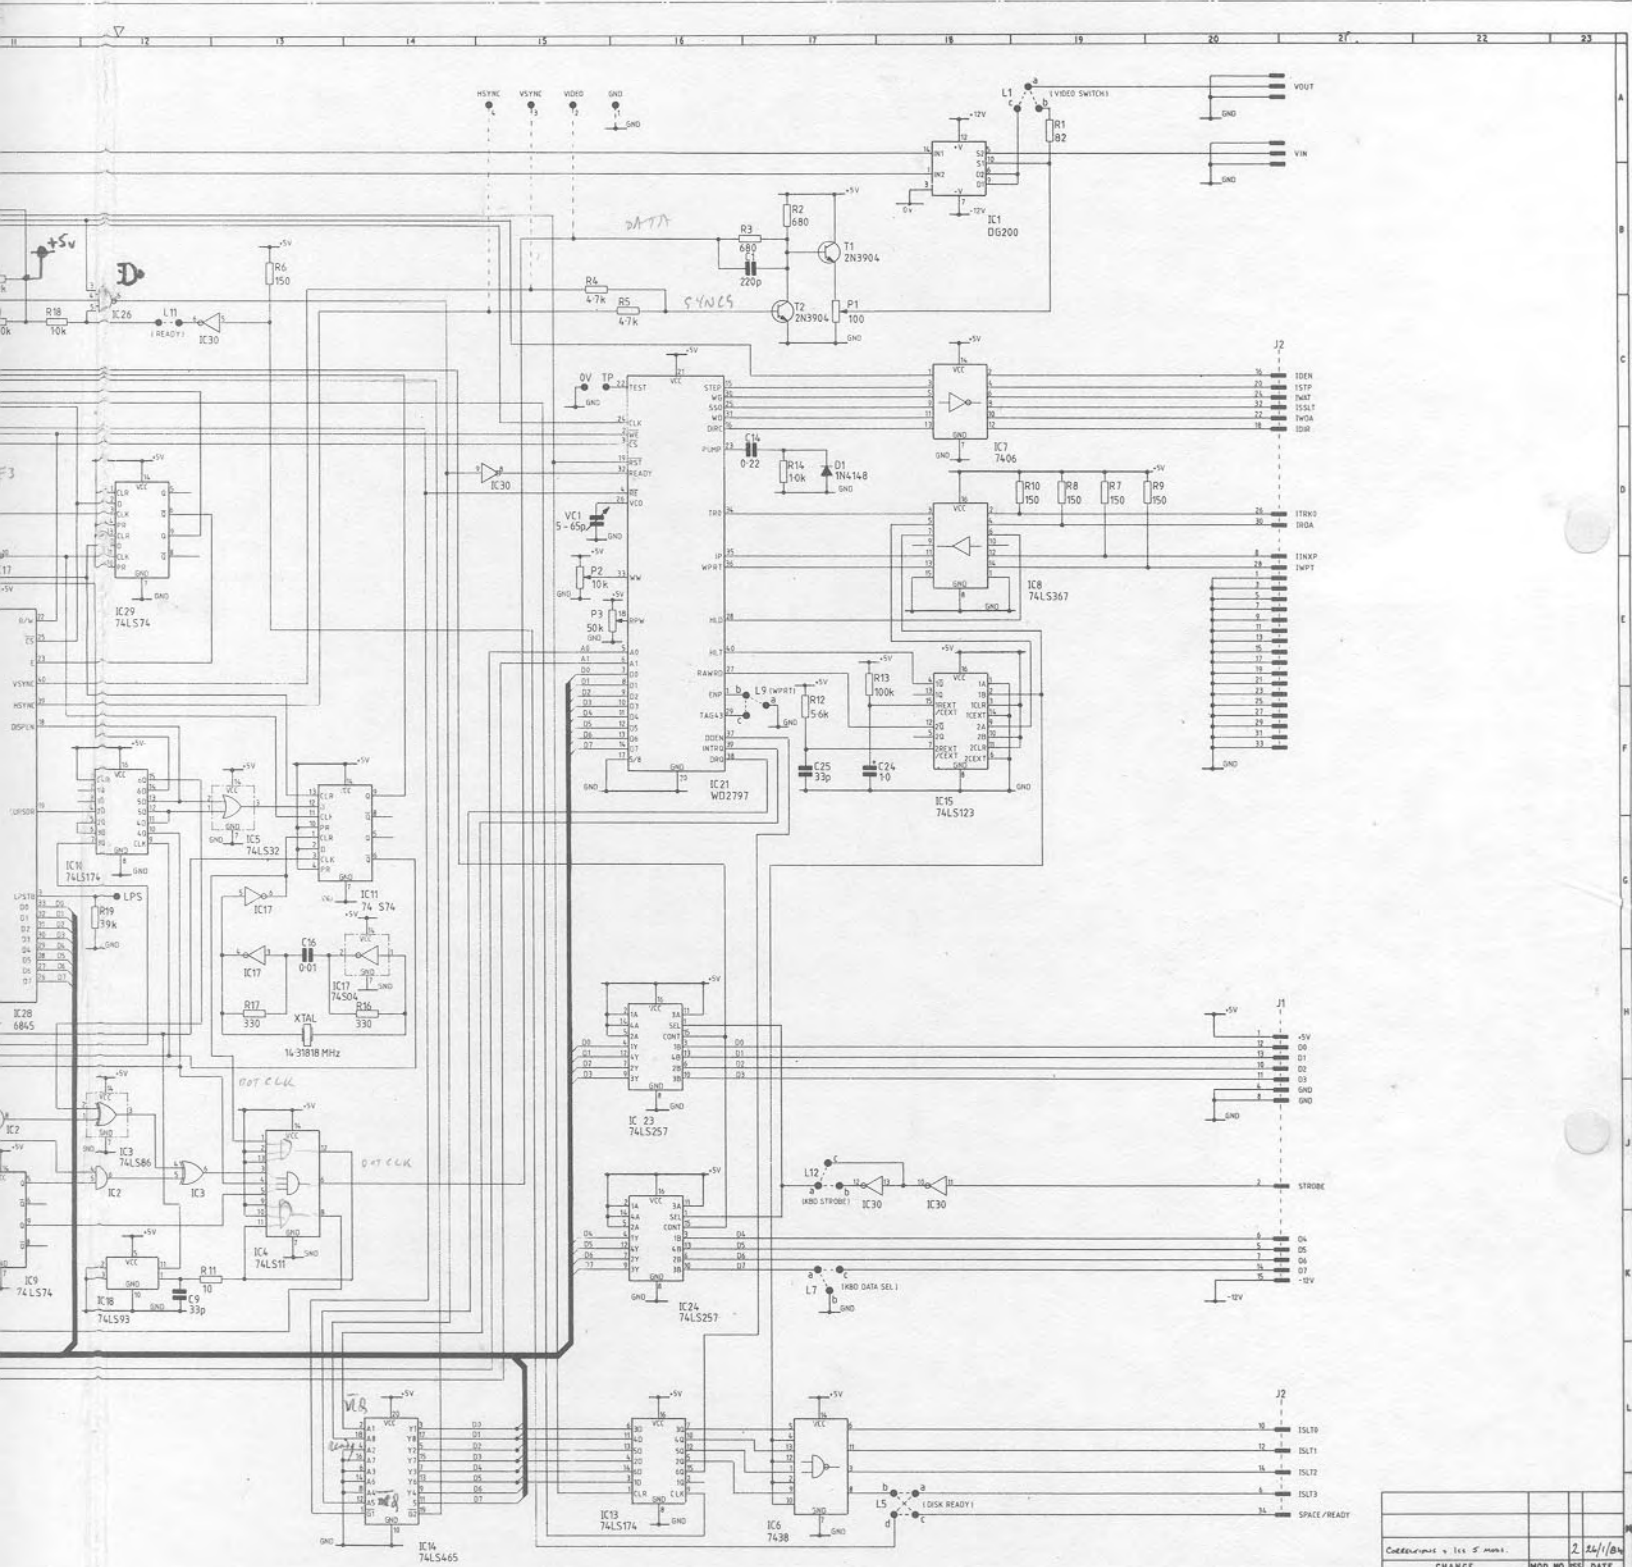

DRAWN TO: B.S.3939

MATERIAL	PROTECTIVE FINISH	DIM'S IN TOLERANCES ± UNLESS OTHERWISE STATED SCALE SURFACE ROUGHNESS
EST. WT.		

MAP 80 SYSTEMS LTD,
1 WINDSOR STREET,
CHERTSEY,
SURREY
TEL: 09328 64663

TITLE: VFC CIRCUIT DIAGRAM

DATE	2.24/1/84
CHANGE	MOD. NO. 055
CERTIFIED	A (23-11-83)
DRAWING NUMBER	