



ANGLE PROJECTION

UNLESS OTHERWISE STATED:— (1) ALL BURRS & SHARP EDGES TO BE REMOVED. (2) A RADIUS OR CHAMFER OF (MAX) IS PERMITTED IN THE CORNERS OF BLIND HOLES, RECESSES & STEPS. (3) REFERENCES TO STANDARDS & SPECS. IMPLY LATEST ISSUE

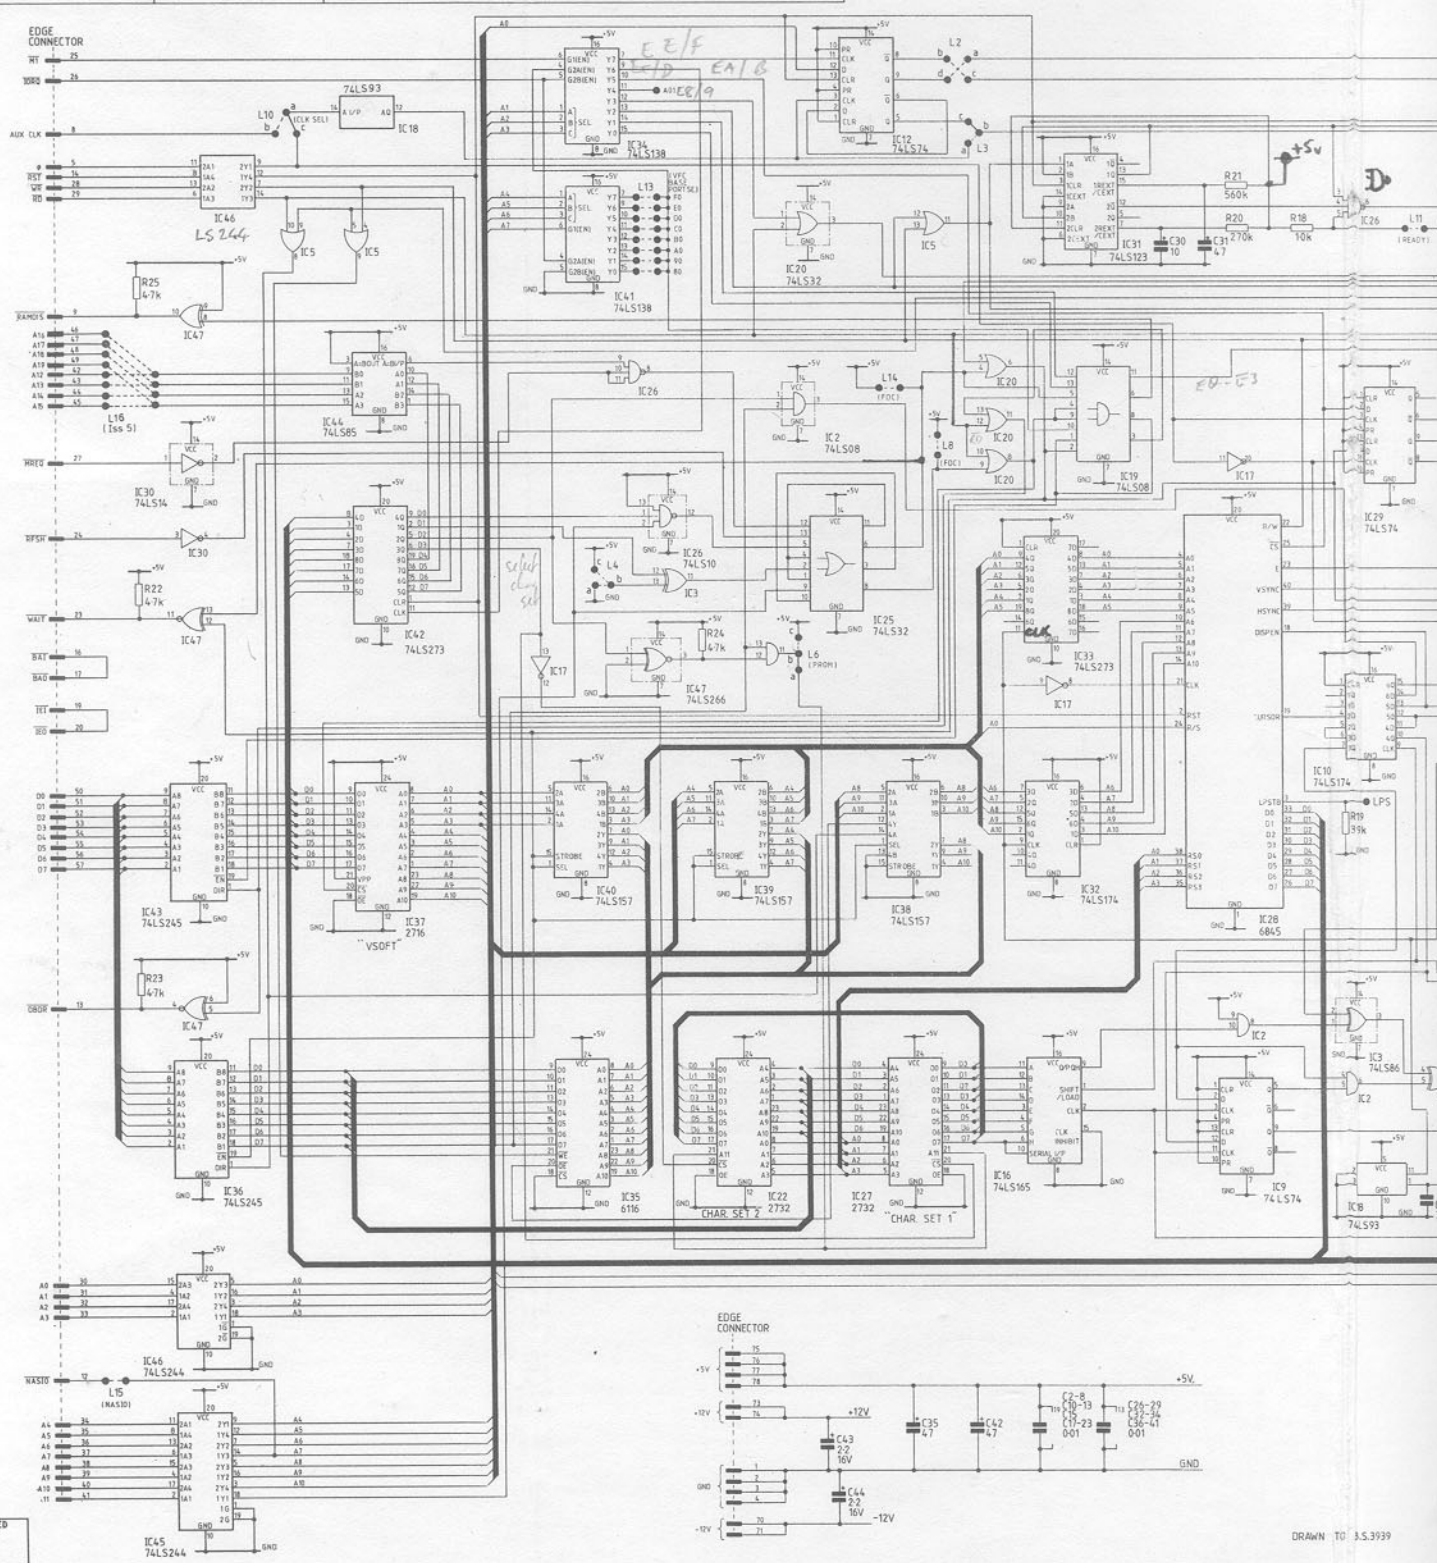

TRACED	CHECKED
UNAPPROVED	DRAWN
	JRE

DRAWN TO 3.5.3939

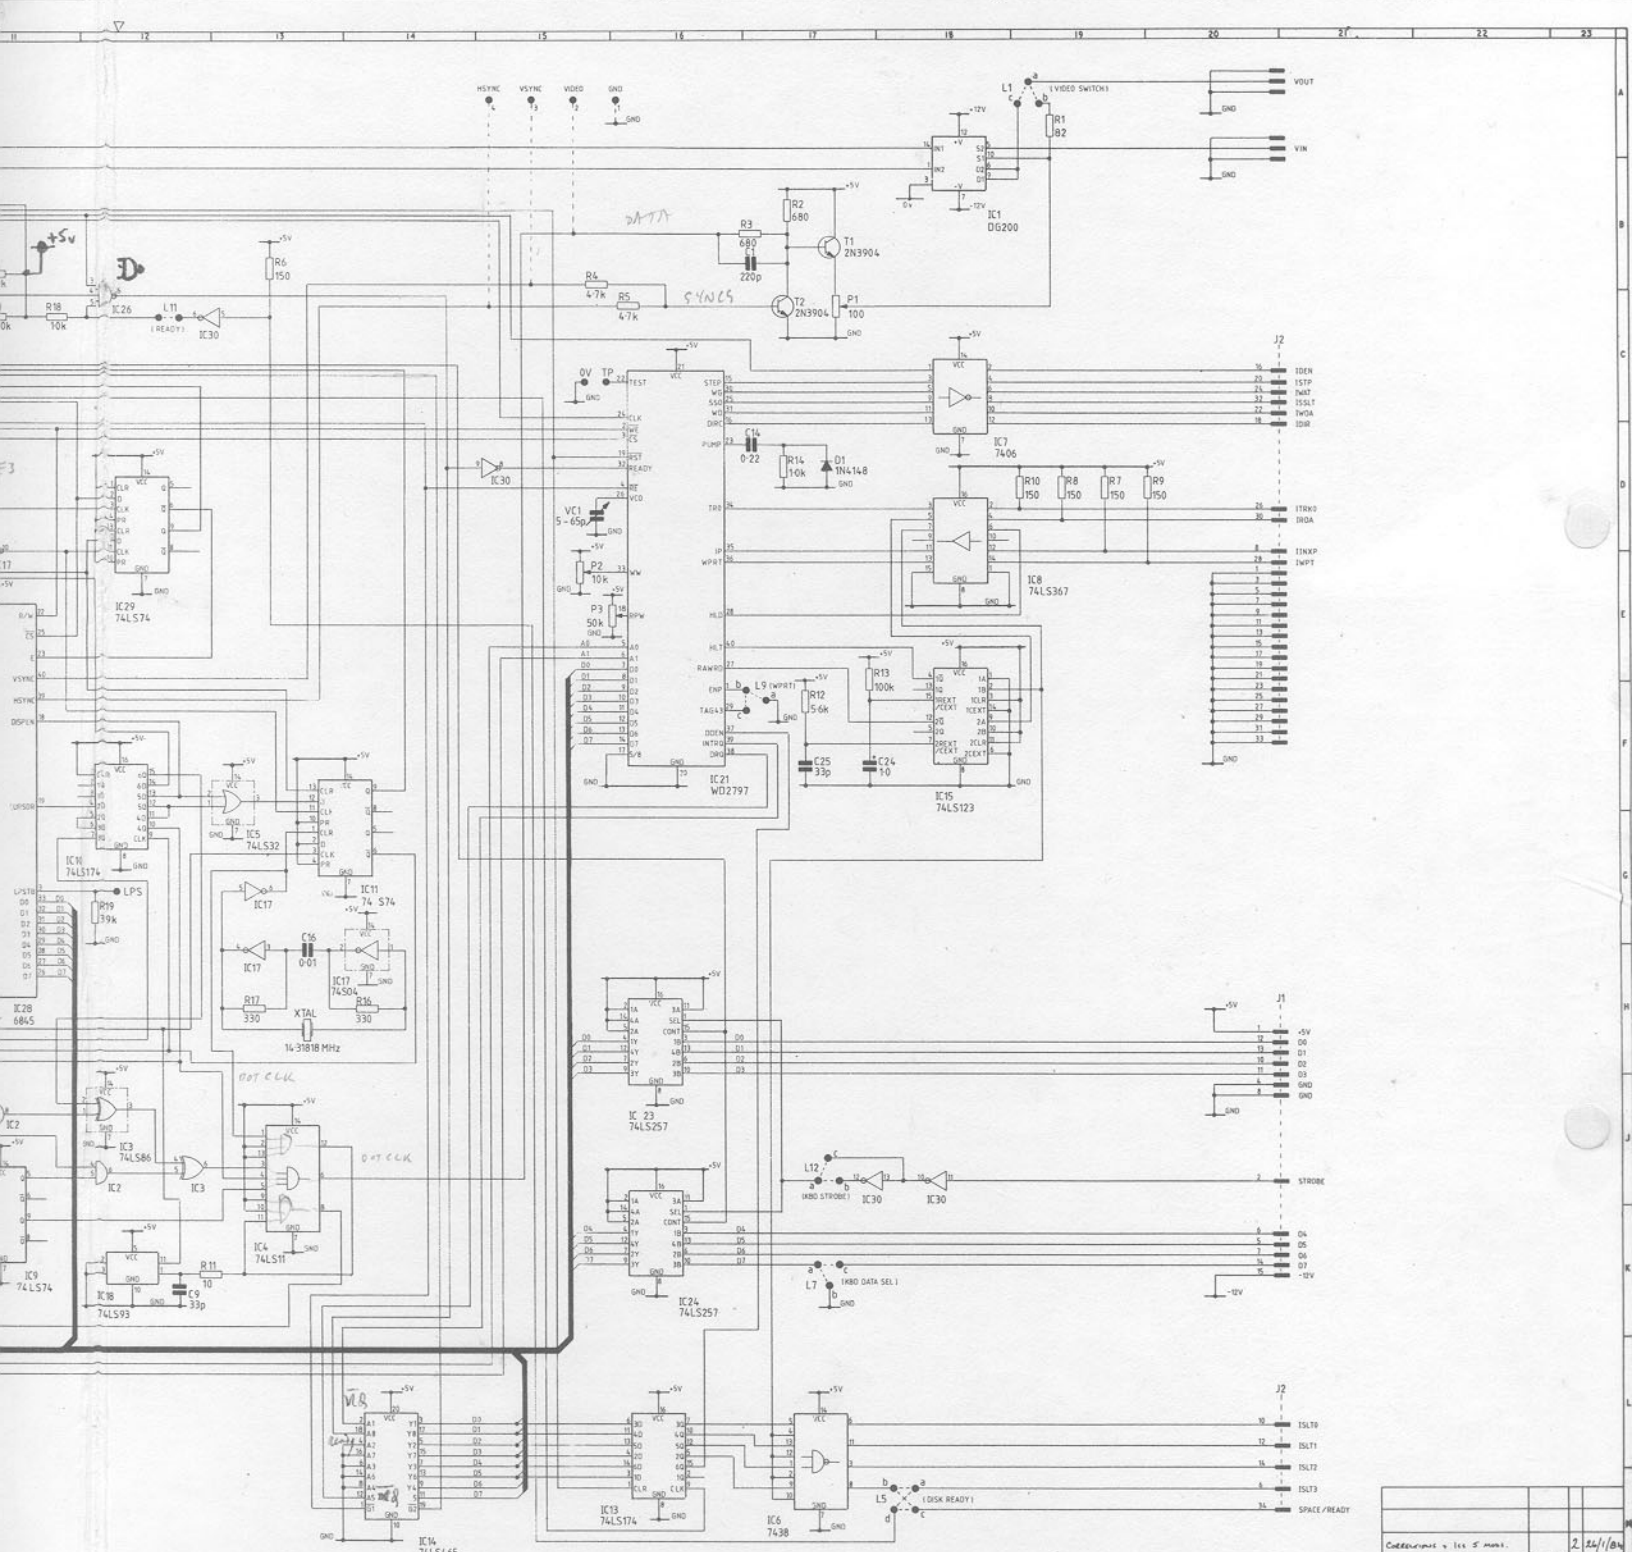

DRAWN TO B.S.3939

MATERIAL	PROTECTIVE FINISH	DIM'S IN TOLERANCES ± UNLESS OTHERWISE STATED
EST. WT.		SCALE SURFACE ROUGHNESS

MAP 80 SYSTEMS LTD,
1 WINDSOR STREET,
CHERTSEY,
SURREY TEL: 09328 64663

TITLE
VFC CIRCUIT DIAGRAM

CHECKED	DATE
2	22/1/84
CHANGE	MOD. NO. 055
CERTIFIED	DATE
	A 23-11-83

DRAWING NUMBER